

LEHIGH - MONROE COUNTY
WATER AUTHORITY SOURCE

WC - VILLAGE OF
CALEDONIA SOURCE

WA - VILLAGE OF
AVON SOURCE

WB - TOWN OF
AVON SOURCE


WM - VILLAGE
OF MOUNT
MORRIS SOURCE

WR - CITY OF
ROCHESTER
HEMLOCK SOURCE

WATER STORAGE TANK LEGEND	
WR-T1	HEMLOCK TANK
WR-T2	SHELLY ROAD TANK
WR-T3	LAKEVILLE TANK
WR-T4	AIRPORT TANK
WR-T5	NIVER ROAD TANK
WR-T6	RAILROAD AVENUE TANK
WR-T7	SLIKER HILL ROAD TANK
WR-T8	DENNISON ROAD TANK
WR-T9	SCOTTSBURG TANK
WR-T10	GROVELAND STATION LOWER TANK
WR-T11	GROVELAND STATION UPPER TANK
WM-T1	ARS TANK

WATER PUMP STATION LEGEND	
WR-PS1	HEMLOCK PS
WR-PS2	SHELLY PS
WR-PS3	SLIKER PS
WR-PS4	MAPLE BEACH PS
WR-PS5	GROVELAND LOWER PS
WR-PS6	GROVELAND UPPER PS
WM-PS1	ARS PS


PRV LEGEND	
WR-PRV1	HEMLOCK PRV
WR-PRV2	LAKEVILLE 20A PRV
WR-PRV3	LAKEVILLE STONE HILL PRV
WR-PRV4	SLIKER PRV
WR-PRV5	LATIMER UPPER PRV
WR-PRV6	LATIMER LOWER PRV
WR-PRV7	BURGER HOLLOW PRV

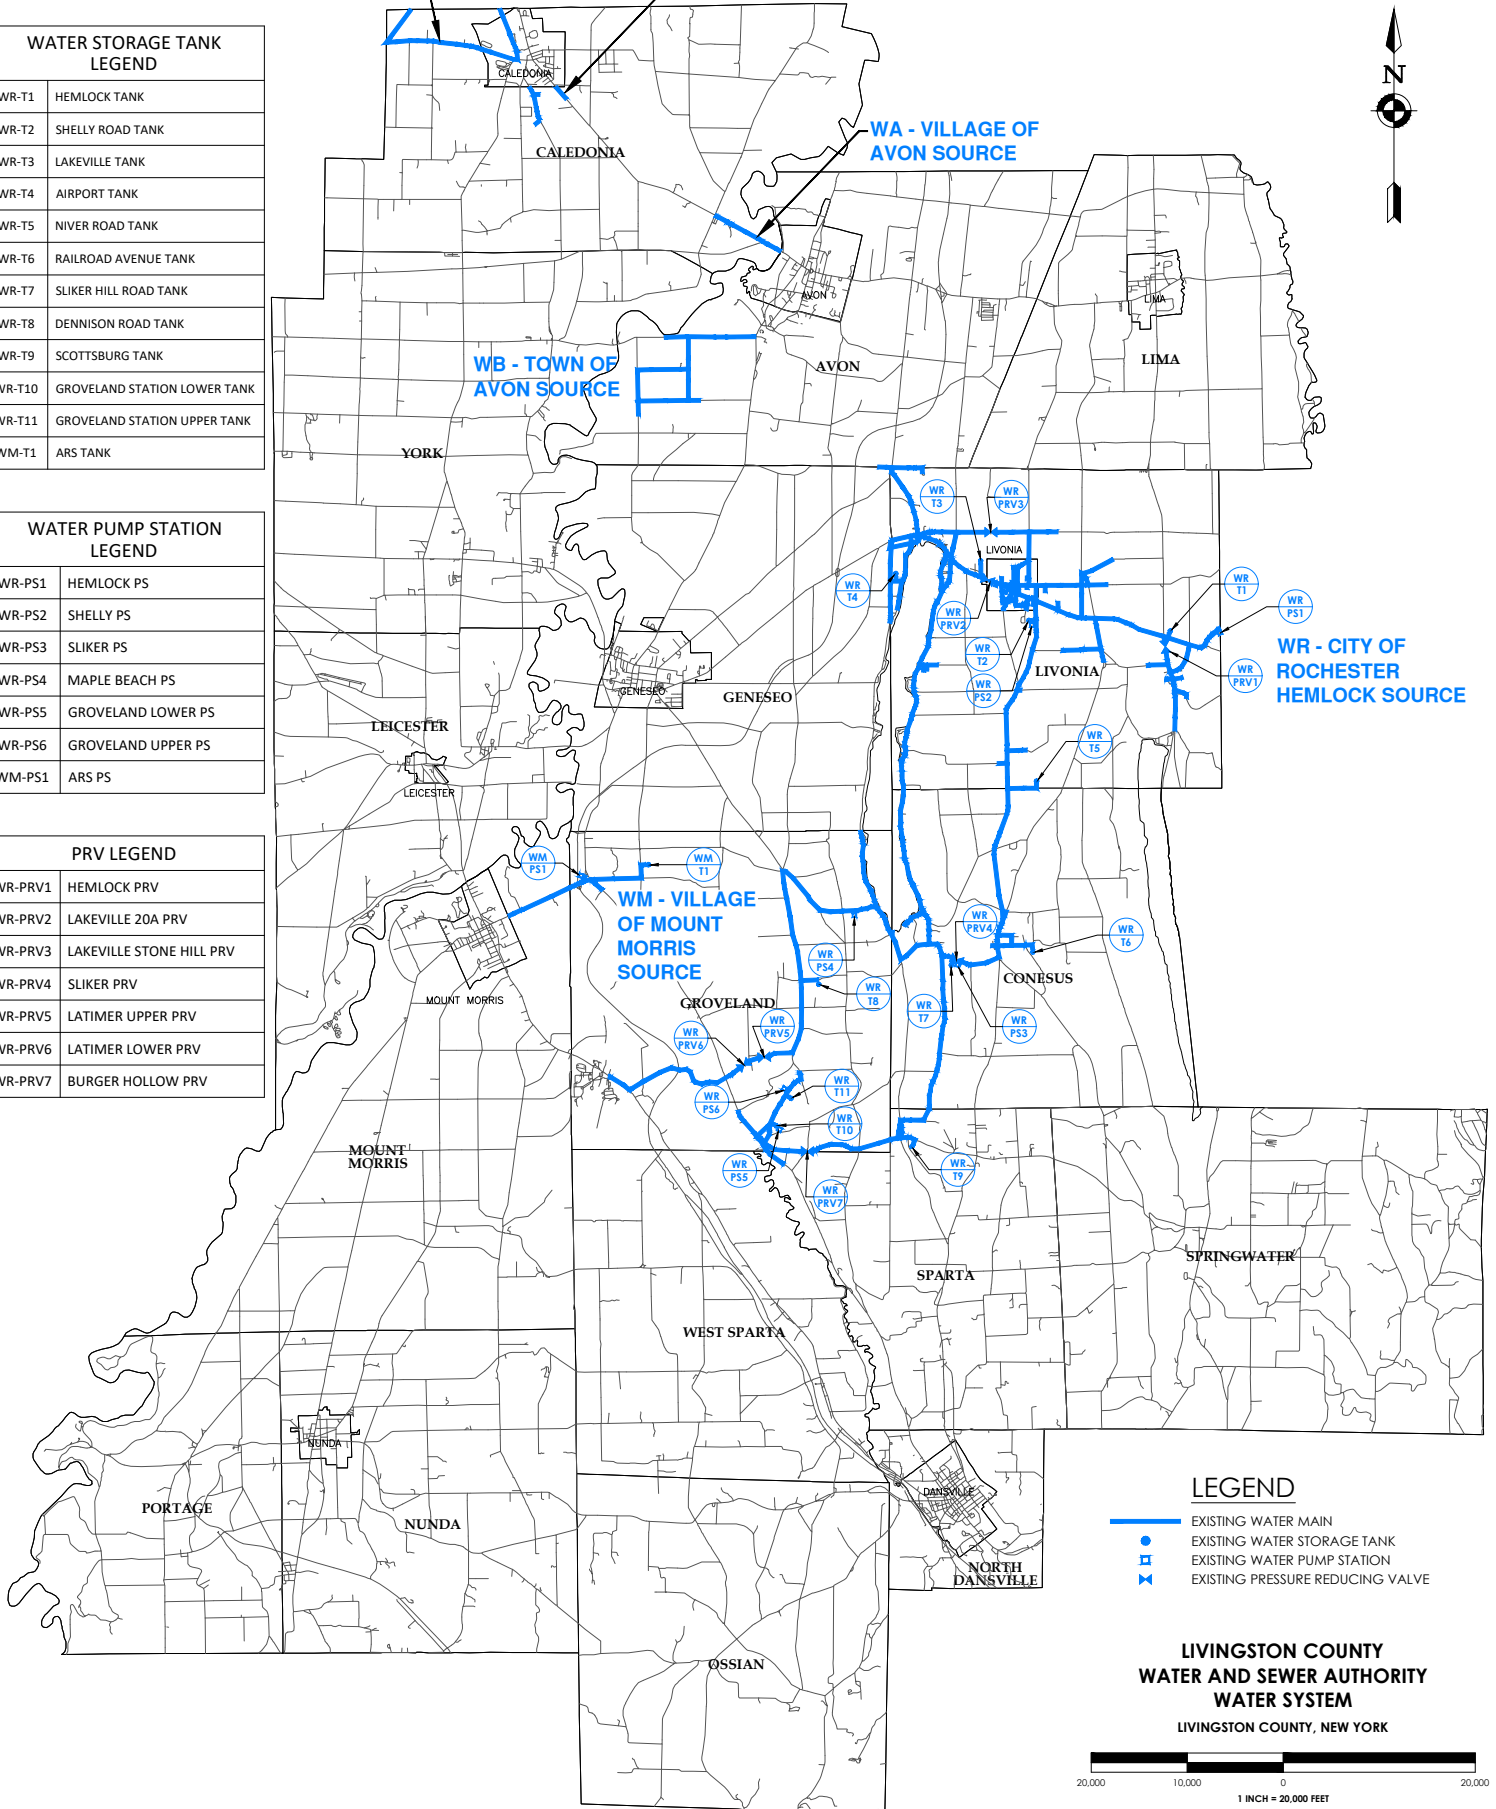

LEGEND

- EXISTING WATER MAIN
- EXISTING WATER STORAGE TANK
- EXISTING WATER PUMP STATION
- ▲ EXISTING PRESSURE REDUCING VALVE

**LIVINGSTON COUNTY
WATER AND SEWER AUTHORITY
WATER SYSTEM**
LIVINGSTON COUNTY, NEW YORK

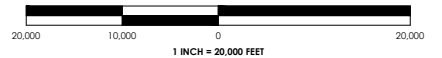

205 ST. PAUL STREET, SUITE 500
ROCHESTER, NEW YORK 14604
TEL (800) 274-9000
FAX (585) 232-5836

CPLteam.com

ARCHITECTURE • ENGINEERING • PLANNING