

LEHIGH - MONROE COUNTY
WATER AUTHORITY SOURCE

WC - VILLAGE OF
CALEDONIA SOURCE

WA - VILLAGE OF
AVON SOURCE

WTL - VILLAGE
OF LIMA SOURCE

WB - TOWN OF
AVON SOURCE


WTLe - MT.
MORRIS &
GENESEO SOURCE

WR - CITY OF
ROCHESTER
HEMLOCK SOURCE

WATER STORAGE TANK LEGEND	
WR-T1	HEMLOCK TANK
WR-T2	SHELLY ROAD TANK
WR-T3	LAKEVILLE TANK
WR-T4	AIRPORT TANK
WR-T5	NIVER ROAD TANK
WR-T6	RAILROAD AVENUE TANK
WR-T7	SLIKER HILL ROAD TANK
WR-T8	DENNISON ROAD TANK
WR-T9	SCOTTSBURG TANK
WR-T10	GROVELAND STATION LOWER TANK
WR-T11	GROVELAND STATION UPPER TANK
WR-T12	ARS TANK
WTLe-T13	LEICESTER TANK

WATER PUMP STATION LEGEND	
WR-PS1	HEMLOCK PS
WR-PS2	SHELLY PS
WR-PS3	SLIKER PS
WR-PS4	MAPLE BEACH PS
WR-PS5	GROVELAND LOWER PS
WR-PS6	GROVELAND UPPER PS
WR-PS7	ARS PS

PRV LEGEND	
WR-PRV1	HEMLOCK PRV
WR-PRV2	LAKEVILLE 20A PRV
WR-PRV3	LAKEVILLE STONE HILL PRV
WR-PRV4	SLIKER PRV
WR-PRV5	LATIMER UPPER PRV
WR-PRV6	LATIMER LOWER PRV
WR-PRV7	BURGER HOLLOW PRV

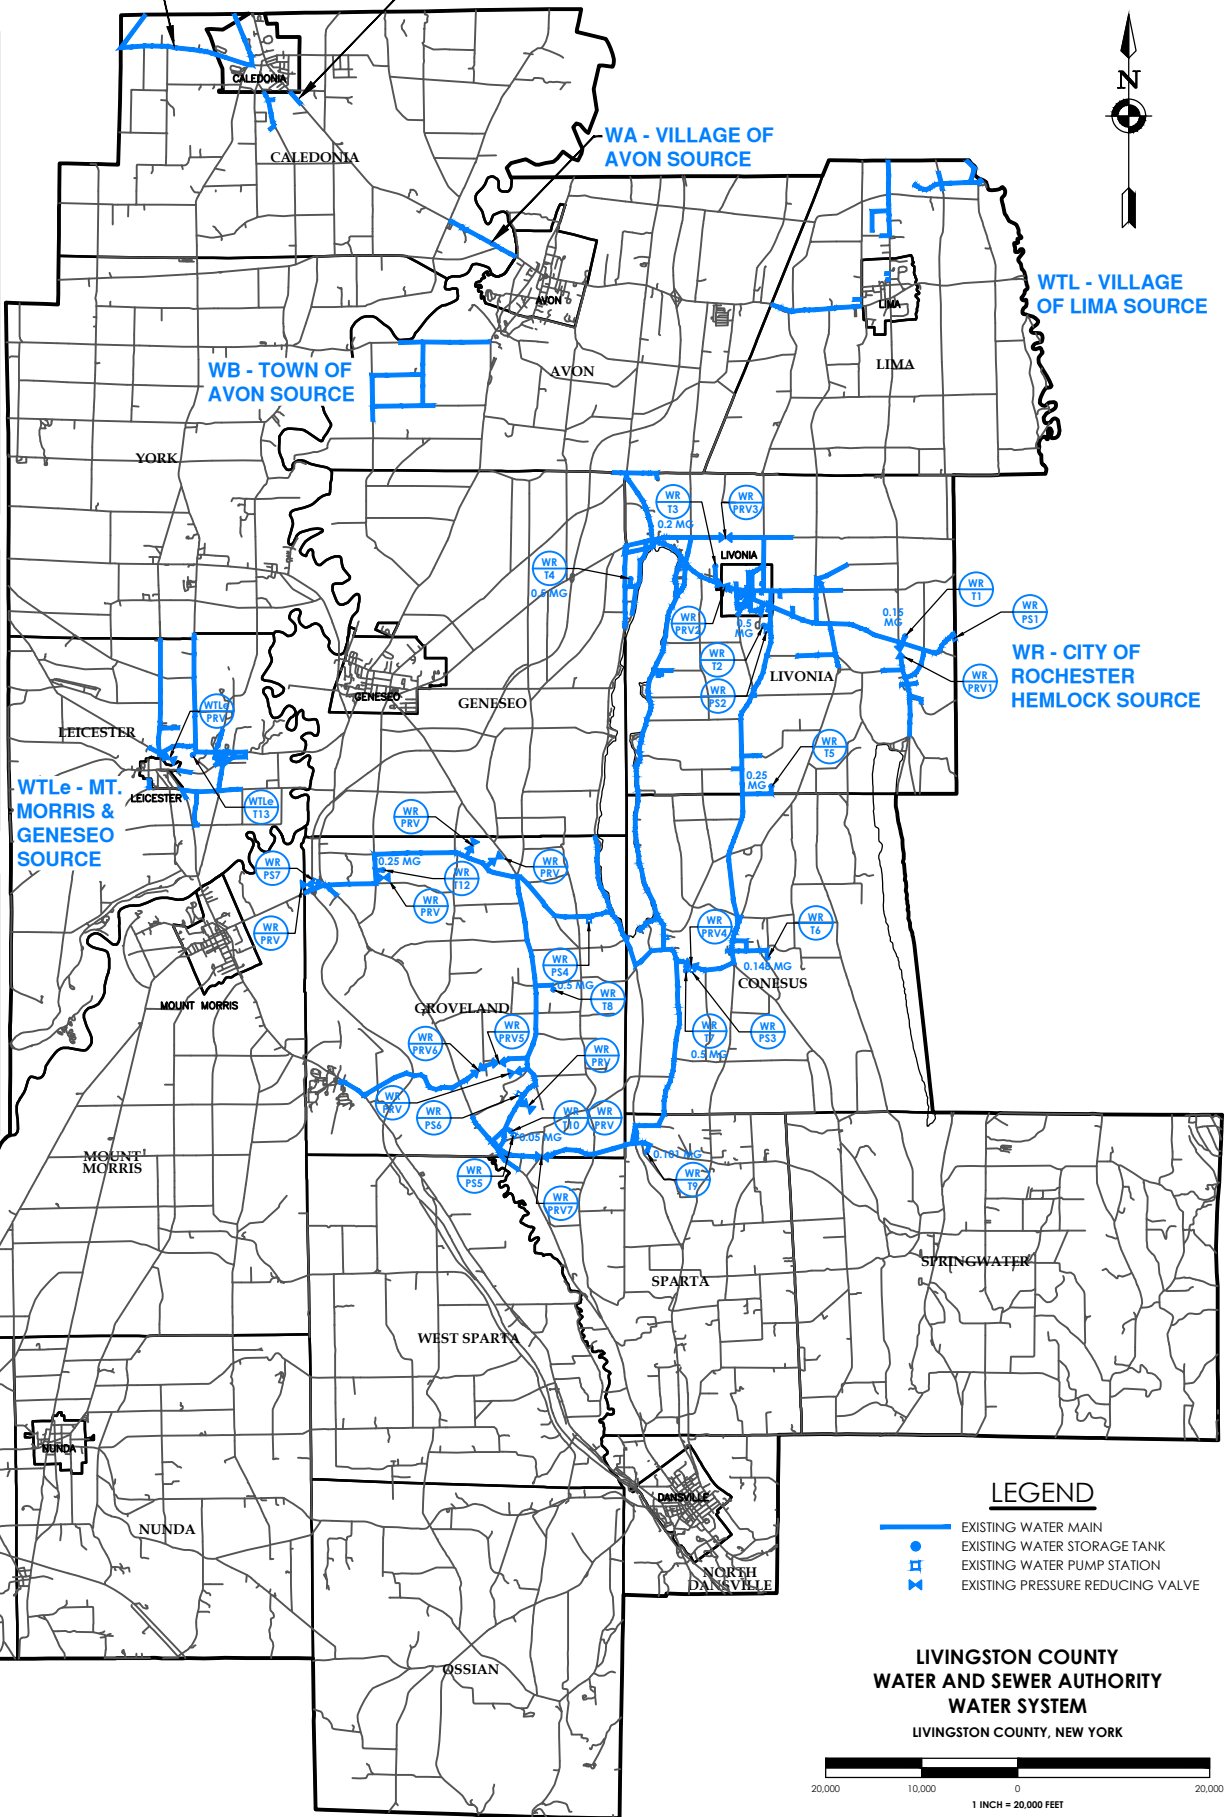

LEGEND	
	EXISTING WATER MAIN
	EXISTING WATER STORAGE TANK
	EXISTING WATER PUMP STATION
	EXISTING PRESSURE REDUCING VALVE

LIVINGSTON COUNTY
WATER AND SEWER AUTHORITY
WATER SYSTEM
LIVINGSTON COUNTY, NEW YORK

